

A FLOOR PLAN
1 : 75

VERANDAH

GENERAL NOTES & DISCLAIMERS

- ALL BUILDINGS DESIGNED AND CERTIFIED IN ACCORDANCE WITH NTH STANDARD DRAWINGS. BUILT TO BCA REQUIREMENTS.
- PLUMBING AND ELECTRICAL WIRING DONE IN ACCORDANCE TO AUSTRALIAN STANDARDS.
- FURNITURE, PLUMBING & ELECTRICAL ITEMS FOR INDICATIVE PURPOSE ONLY.
- ALL BUILDINGS ARE MANUFACTURED TO WIND SPEED: REGION C, IMPORTANCE LEVEL 2

CLIENT APPROVAL:
 CLIENT NAME:
 DATE (DD-MM-YYYY):
 SIGNATURE:

SYMBOL/LEGEND

	SWITCHED OUTLET 10A DOUBLE GPO		DISTRIBUTION BOARD
	SINGLE LIGHT SWITCH		DISTRIBUTION BOARD EXTERNAL POINT OF ATTACHMENT
	SWITCHED OUTLET 10A SINGLE		2x36W FLUORESCENT LIGHT FITTING C/W DIFFUSER
	BUNKER LIGHT		


REVISION/AMENDMENT

REV	DATE	BY	DESCRIPTION
0	04/10/23	NP	ISSUED FOR CONSTRUCTION




NORTHERN TRANSPORTABLES
 12x3m Verandah Skillion Roof
 PLAN & ELEVATIONS

CHECKED (PO): RH	CHECKED (PM): GW
DRAWN BY: NP	DRAWN DATE: SCALE: As indicated
SHEET: S01	SHEET SIZE: A3
	REVISION: 0

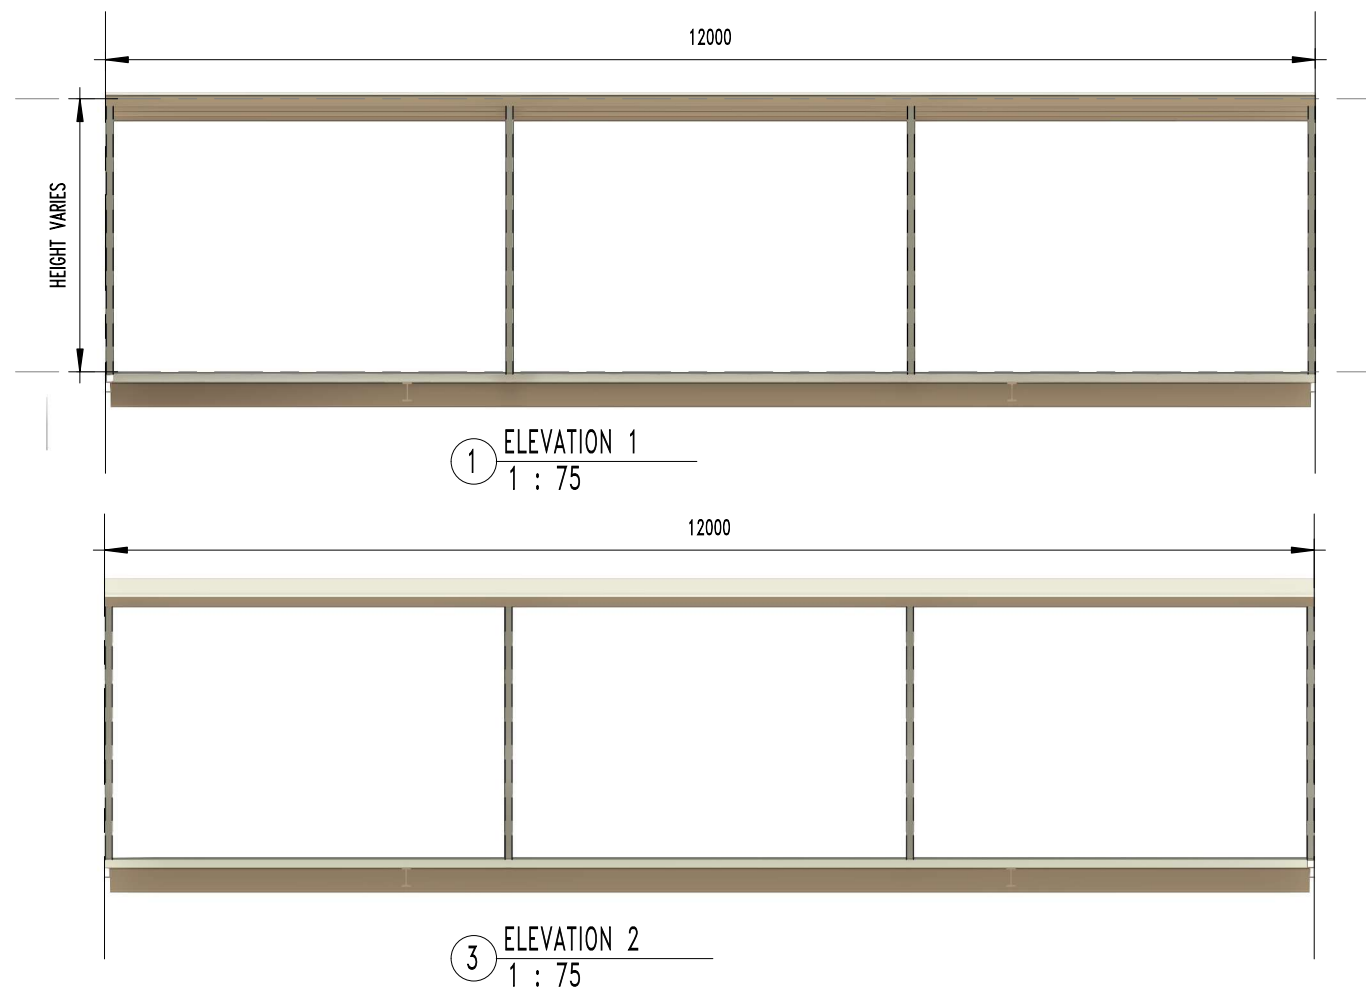

1 ELEVATION 1
1 : 75

3 ELEVATION 2
1 : 75

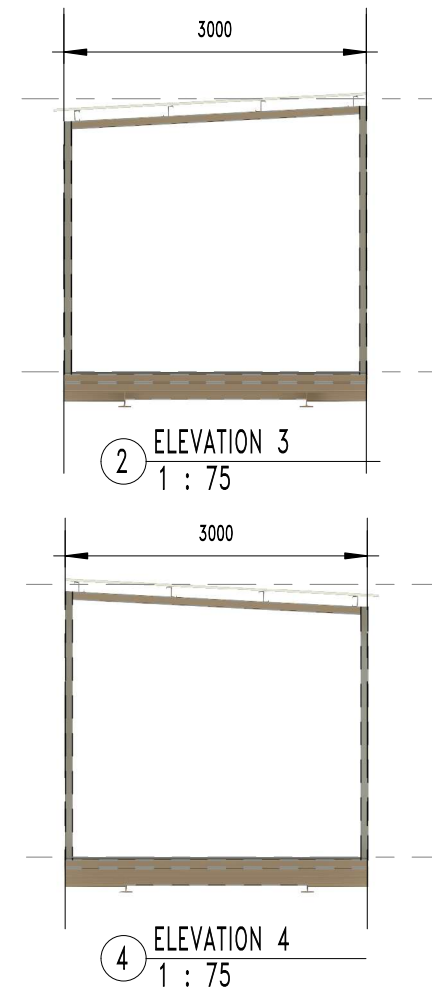

2 ELEVATION 3
1 : 75

4 ELEVATION 4
1 : 75

8/11/2023 1:17:54 PM

Copy Right
 This drawing is the property of Northern Transportables Pty. Ltd. It must not be loaned, copied, reproduced or shown to third parties without authority and written consent of Northern Transportables.