


**GENERAL NOTES & DISCLAIMERS**

ALL BUILDINGS DESIGNED AND CERTIFIED IN ACCORDANCE WITH NTH STANDARD DRAWINGS. BUILT TO BCA REQUIREMENTS. PLUMBING AND ELECTRICAL WIRING DONE IN ACCORDANCE TO AUSTRALIAN STANDARDS. FURNITURE, PLUMBING & ELECTRICAL ITEMS FOR INDICATIVE PURPOSE ONLY. ALL BUILDINGS ARE MANUFACTURED TO WIND SPEED: REGION C, IMPORTANCE LEVEL 2


CLIENT APPROVAL:  
 CLIENT NAME:  
 DATE (DD-MM-YYYY):  
 SIGNATURE:

**SYMBOL/LEGEND**


	SWITCHED OUTLET 10A DOUBLE GPO		DISTRIBUTION BOARD
	SINGLE LIGHT SWITCH		DISTRIBUTION BOARD EXTERNAL POINT OF ATTACHMENT
	SWITCHED OUTLET 10A SINGLE		2x36W FLUORESCENT LIGHT FITTING C/W DIFFUSER

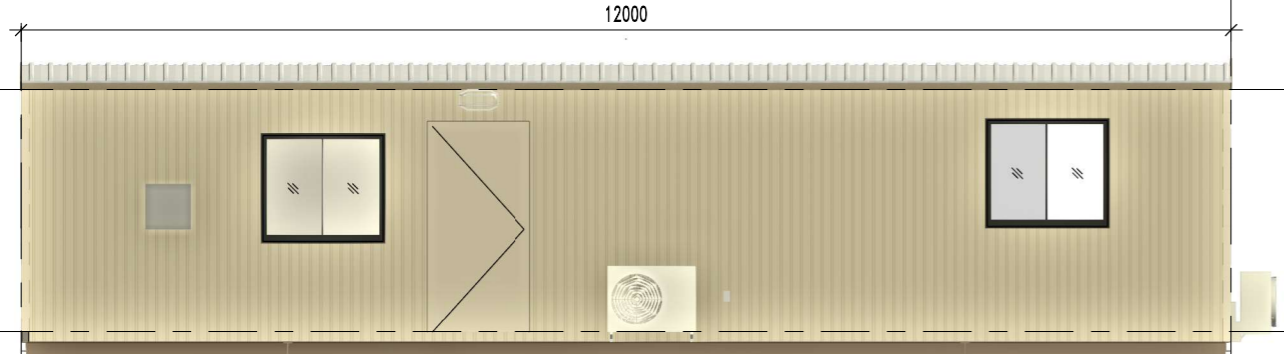

1 ELEVATION  
1 : 75

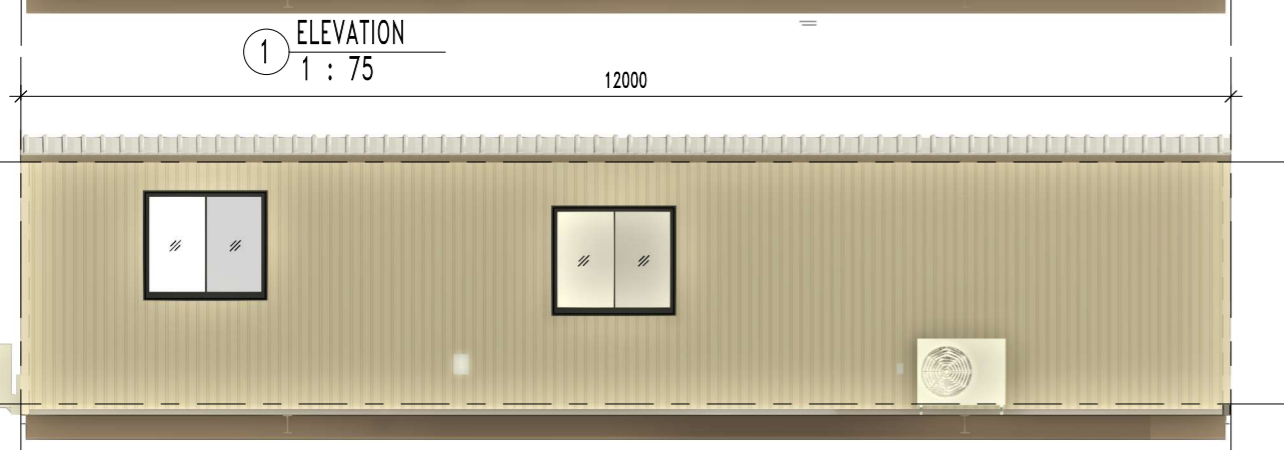


2 ELEVATION  
1 : 75

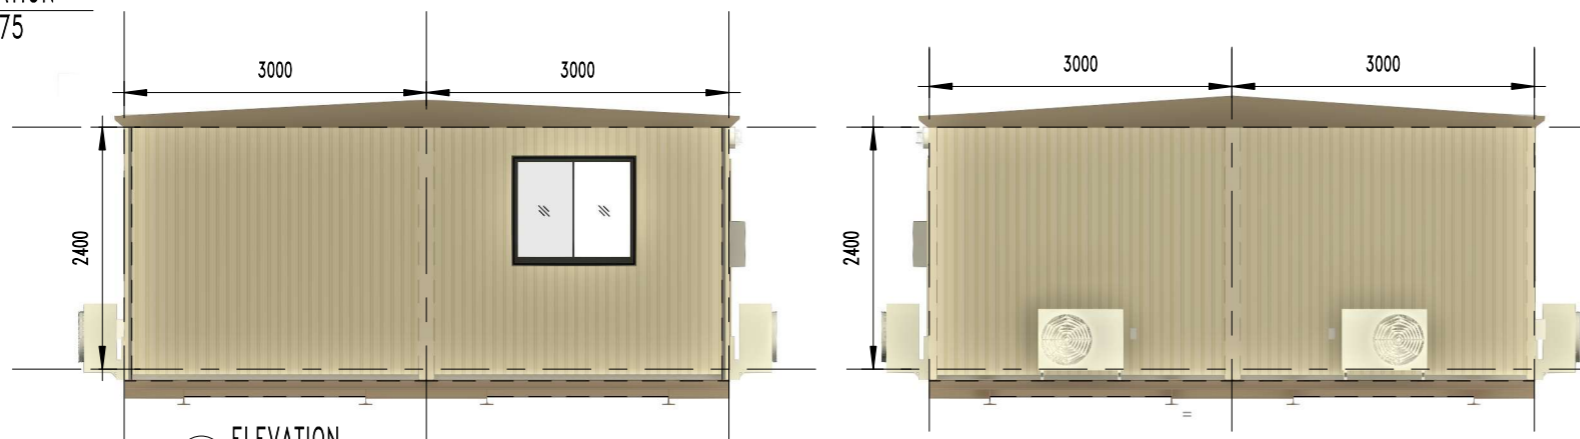

3 ELEVATION  
1 : 75

4 ELEVATION  
1 : 75

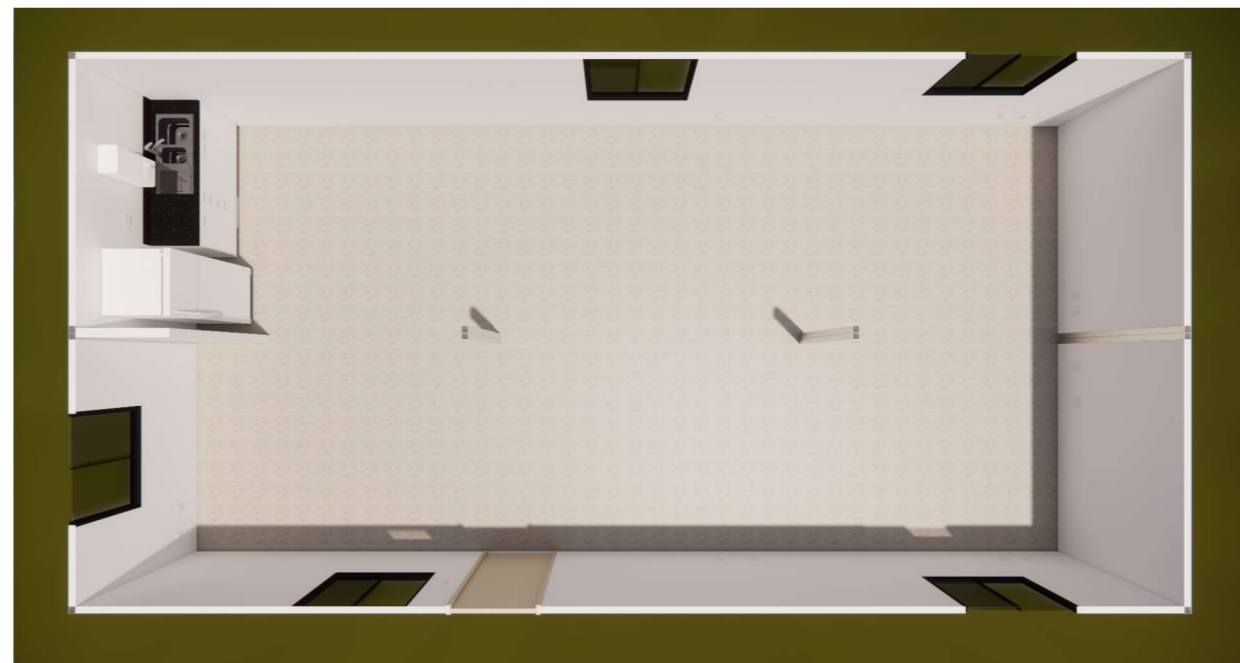

**REVISION/AMENDMENT**

REV	DATE	BY	DESCRIPTION
A	07/11/23	NP	ISSUED FOR REVIEW

**HR\_ELEC/HYDRO/FURNISHING SCHEDULE**

TAG	QTY	DESCRIPTION
1	1	1.8m KITCHEN BENCH AND CABINETS WITH DOUBLE BOWL SINK AND FLICKMASTER TAP
2	1	ZIP BOILER WALL MOUNTED
AC1	2	2.5KW FUJITSU REVERSE CYCLE SPLIT SYSTEM A/C
AC2	2	5.0 kW FUJITSU REVERSE CYCLE SPLIT SYSTEM A/C

**HR\_DOOR SCHEDULE**

TAG	QTY	HEIGHT	WIDTH	ITEM
D1	1	2040	920	EXTERNAL DOOR
W1	5	1050	1190	SLIDING GLASS WINDOW



**NORTHERN TRANSPORTABLES**  
 12x6m Crib  
 FLOOR PLAN & ELEVATIONS

CHECKED (PO):	RH	CHECKED (PM):	RH
DRAWN BY:	NP	DRAWN DATE:	SCALE: As indicated
SHEET:	S01.1	SHEET SIZE:	A3
REVISION:			A

7/11/2023 3:09:51 PM

Copy Right  
 This drawing is the property of Northern Transportables Pty. Ltd. It must not be loaned, copied, reproduced or shown to third parties without authority and written consent of Northern Transportables.