

BUILDING INFORMATION	
SERIAL NUMBER	DD1232
CEILING HEIGHT	2400mm
BUILDING HEIGHT	3014mm + FOOTING
DESTINATION	TBA
ENGINEERING INFORMATION	
DESIGN WIND SPEED	Region A, I.L. 2
LIFTING CAPACITY	8.0t
DISTRIBUTED FLOOR LOAD	1.5 kpa
CONCENTRATED FLOOR LOAD	2.5 KN




FLOOR TYPE	17mm T&G CD Ply
EXTERNAL WALL	75mm EPS Panel
INTERNAL WALL	50mm EPS Panel
CLADDING	-
ROOF SHEETING	Trimdek Zincalume
FLASHING COLOR	Jasper
ROOF INSULATION	R3.2 Etherm
ROOF PITCH	3 Degrees
CEILING LINING	3mm Composite Panel
VINYL TYPE	Commercial Vinyl
VINYL COLOR	-
T & B VINYL TYPE	N/A
T & B VINYL COLOR	N/A

SYMBOL/LEGEND	
	SMOKE DETECTOR
	BATTERY BACKUP/ABW WIRED
	WALL MOUNTED LED EXIT SIGN
	SWITCHED OUTLET
	SINGLE LIGHT SWITCH
	SWITCHED OUTLET VIA SINGLE MOUNTING HEIGHT
	EXHAUST FAN
	TV POINT MOUNTING
	TV EXTERNAL JUNCTION BOX
	EXTERNAL WEATHERPROOF DOUBLE SOCKET
	EXTERNAL WEATHERPROOF SINGLE SOCKET

REVISION/AMENDMENT			
0	21/09/23	HP	ISSUED FOR CONSTRUCTION
1	19/09/23	HP	ISSUED FOR REVIEW 95%
2	18/07/23	SW	ISSUED FOR REVIEW 50%
3	12/06/23	SW	ISSUED FOR REVIEW 50%
REV	DATE	BY	DESCRIPTION

14.4x9m Office	
FLOOR PLAN	
CHECKED (PW):	RH
DRAWN BY:	NP
DRAWING NUMBER:	A03
CHECKED (PW):	-
STAMPED DATE:	-
REVISION:	0

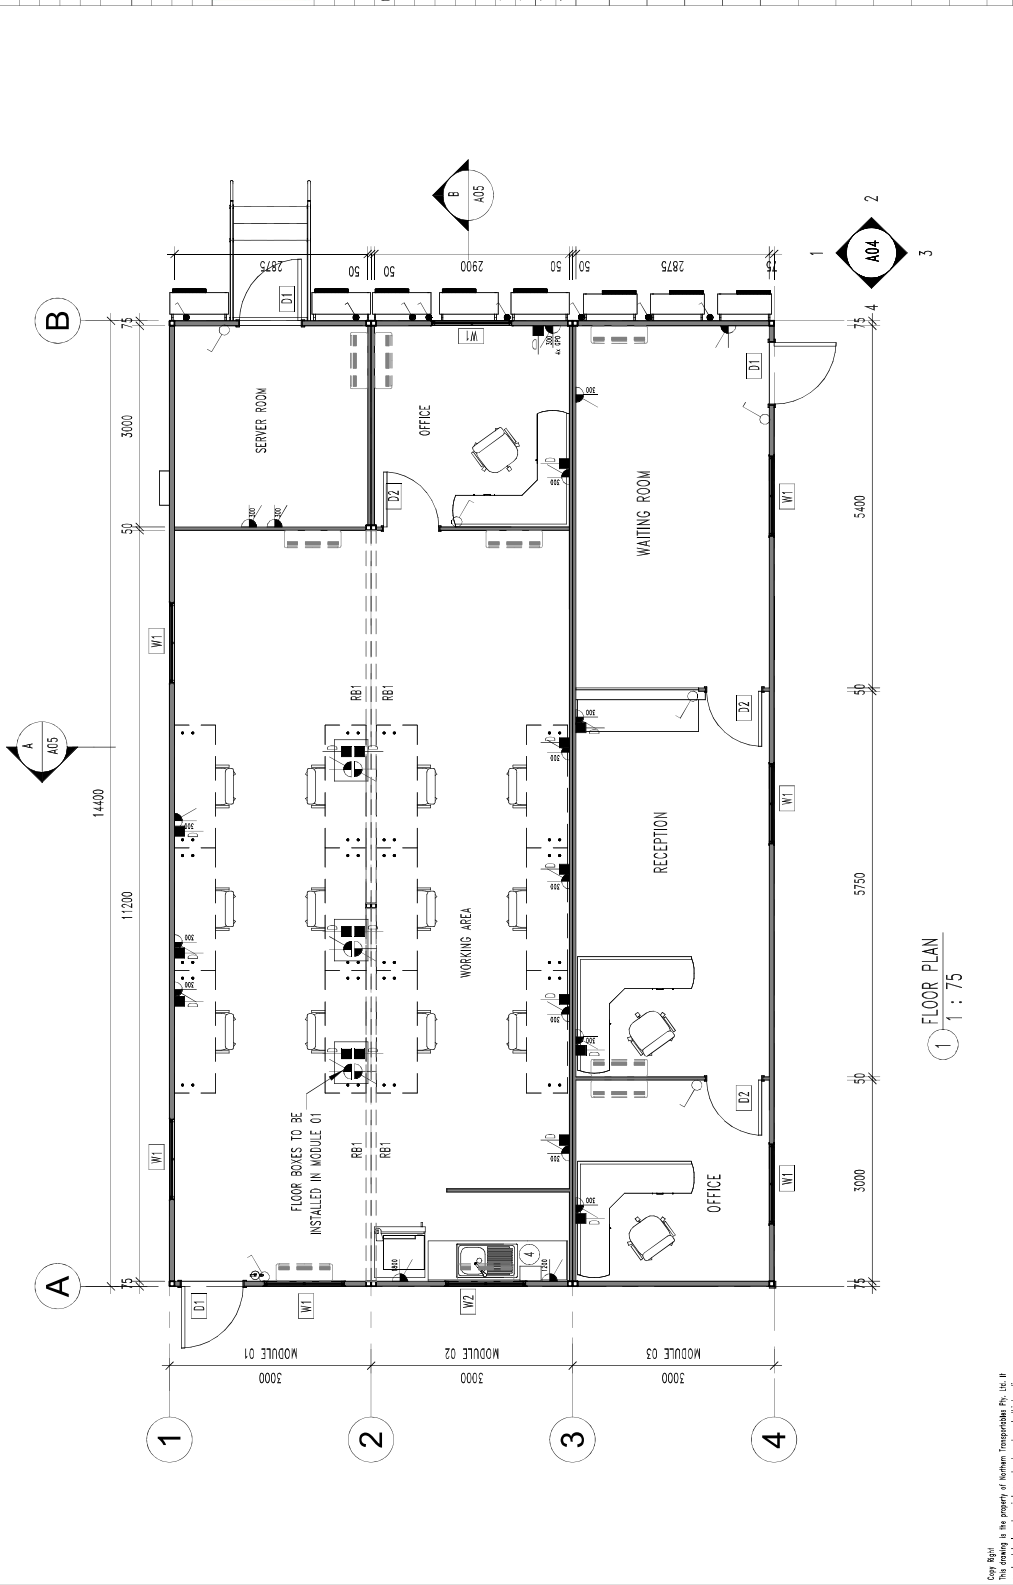

GENERAL NOTES				
1.	DATA CABLING & 24x DOUBLE DATA POINTS (CAT.6) TERMINATED TO THE 12 RU COMMUNICATIONS RACK (BY CONTRACTOR).			
2.	FIBRE CABLING BACK TO THE COMMUNICATIONS ROOM AT THE VILLAGE MANAGEMENT OFFICE (BY CONTRACTOR).			
ELEC/HYDRO/FURNISHING SCHEDULE				
TAG	QTY	DESCRIPTION		
D1	1	1200mm WIDEN BENCH AND CABINETS WITH SINGLE BOWL SINK AND FLOWMASTER TAP		
D2	4	1 ZIP BOLLER		
DOORS/WINDOW SCHEDULE				
TAG	QTY	HEIGHT	WIDTH	DETAILS
D1	3	2040	920	METAL CLAD DOOR, PAREBARK POWDER COATED FRAME, 3x100mm HINGES & MEANING WINDOW
D2	3	2040	820	TIMBER HOLLOW CORE STAINED DOOR, 2x100mm HINGES
W1	7	1050	1190	BLACK POWDER COATED ALUMINIUM FRAME, FLY SCREENS, GREY GLASS
W2	1	900	1190	BLACK POWDER COATED ALUMINIUM FRAME, FLY SCREENS, GREY GLASS

Customer Approved: _____
 Customer Name: _____
 Date: _____
 File Location: C:\Users\jmhills\OneDrive - NORTHERN TRANSPORTABLES PTY LTD\Drafting Current\100 Person Camp\Rev\14.4x9 Office.rvt