

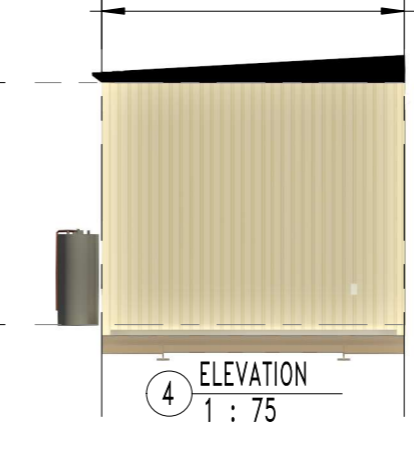
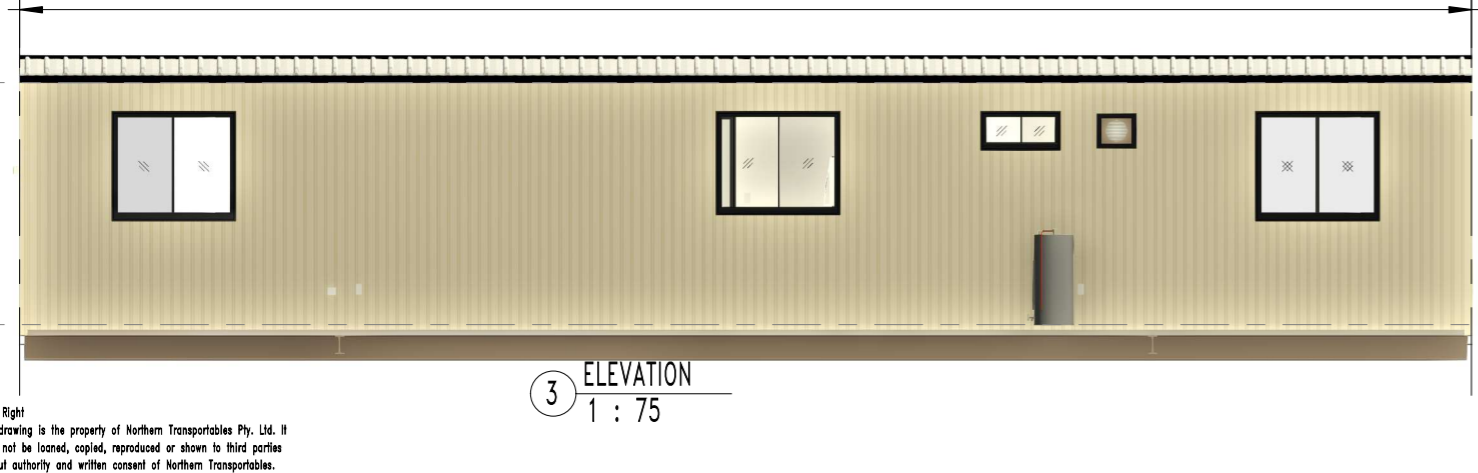


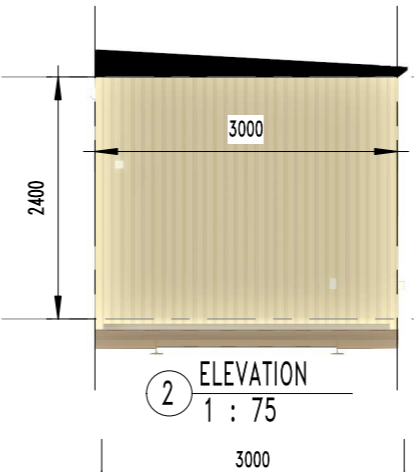

- BATHROOM
- BEDROOM 1
- BEDROOM 2
- LIVING/KITCHEN AREA

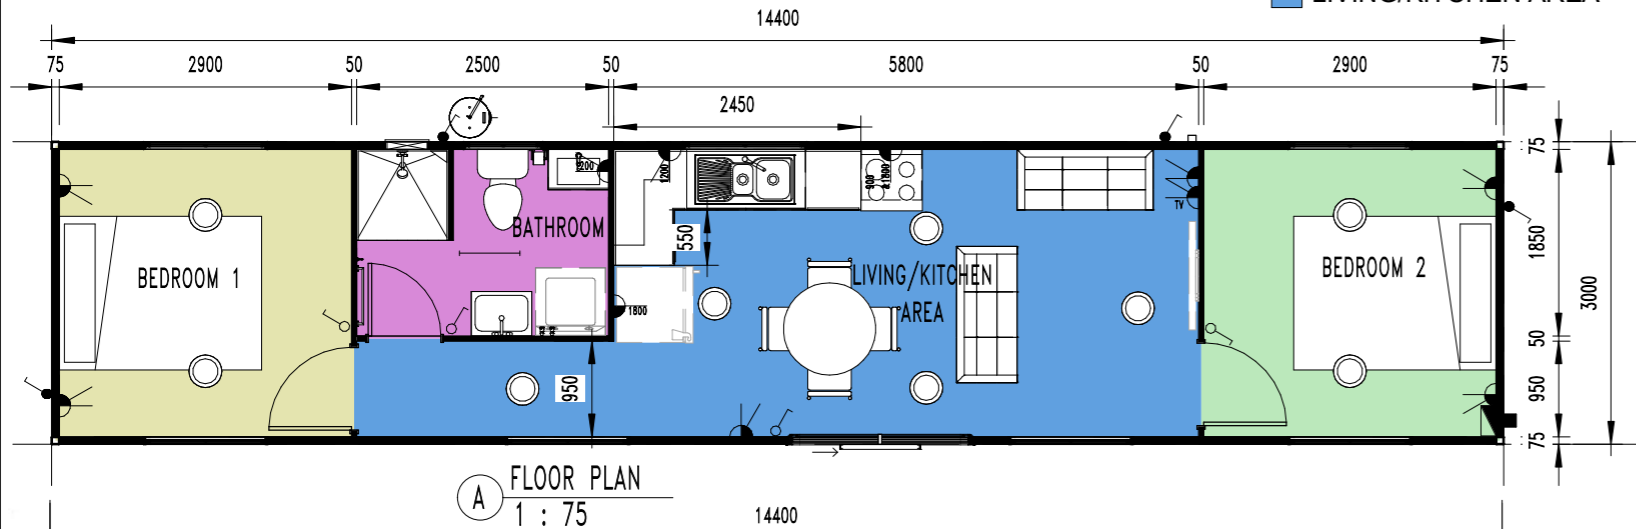

GENERAL NOTES & DISCLAIMERS

- ALL BUILDINGS DESIGNED AND CERTIFIED IN ACCORDANCE WITH NTH STANDARD DRAWINGS. BUILT TO BCA REQUIREMENTS.
- PLUMBING AND ELECTRICAL WIRING DONE IN ACCORDANCE TO AUSTRALIAN STANDARDS.
- FURNITURE, PLUMBING & ELECTRICAL ITEMS FOR INDICATIVE PURPOSE ONLY.
- ALL BUILDINGS ARE MANUFACTURED TO WIND SPEED: REGION C, IMPORTANCE LEVEL 2

CLIENT APPROVAL:
 CLIENT NAME:
 DATE (DD-MM-YYYY):
 SIGNATURE:

SYMBOL/LEGEND

	SWITCHED OUTLET 10A DOUBLE GPO		DISTRIBUTION BOARD
	SINGLE LIGHT SWITCH		DISTRIBUTION BOARD EXTERNAL POINT OF ATTACHMENT
	SWITCHED OUTLET 10A SINGLE		2x36W FLUORESCENT LIGHT FITTING C/W DIFFUSER

HR_ELEC/HYDRO/FURNISHING SCHEDULE

TAG	QTY	DESCRIPTION
1	1	50L HOT WATER SYSTEM
2	1	3.0m KITCHEN BENCH AND CABINETS WITH DOUBLE BOWL SINK AND FLICKMASTER TAP
3	1	1.2m OVERHEAD CUPBOARDS
4	1	KITCHEN RANGE WITH HOOD
5	1	PAN & CISTERN + TOILET ROLL HOLDER
6	1	600mm SMALL VANTY CABINET WITH SINK AND FLICKMASTER TAP
7	1	900x900 FIBREGLOSS SHOWER ENCLOSURE C/W SCREEN DOOR
8	1	CLOTHES HOOK
9	1	TOWEL RAIL
10	1	WASHING MACHINE (BY OTHERS)
11	1	LAUNDRY TUB

REVISION/AMENDMENT

REV	DATE	BY	DESCRIPTION
0	06/11/23	NP	APPROVED FOR CONSTRUCTION



PROXXX - Northern Transportables

14.4x3m Accom-08

FLOOR PLAN & ELEVATIONS

CHECKED (PO):	RH	CHECKED (PM):	GW
DRAWN BY:	NP	DRAWN DATE:	SCALE: As indicated
SHEET:	S01.1	SHEET SIZE:	A3
REVISION:			0

HR_DOOR SCHEDULE

TAG	QTY	HEIGHT	WIDTH	ITEM
D1	1	2040	720	INTERNAL DOOR
D2	2	2040	820	INTERNAL DOOR
SD1	1	2100	1800	SLIDING GLASS DOOR
W1	6	1050	1190	SLIDING GLASS WINDOW
W2	1	350	750	SLIDING GLASS WINDOW
W3	1	990	1190	SLIDING GLASS WINDOW

6/11/2023 10:55:05 AM

Copy Right
 This drawing is the property of Northern Transportables Pty. Ltd. It must not be loaned, copied, reproduced or shown to third parties without authority and written consent of Northern Transportables.