



GENERAL NOTES & DISCLAIMERS

- ALL BUILDINGS DESIGNED AND CERTIFIED IN ACCORDANCE WITH NTH STANDARD DRAWINGS. BUILT TO BCA REQUIREMENTS.
- PLUMBING AND ELECTRICAL WIRING DONE IN ACCORDANCE TO AUSTRALIAN STANDARDS.
- FURNITURE, PLUMBING & ELECTRICAL ITEMS FOR INDICATIVE PURPOSE ONLY.
- ALL BUILDINGS ARE MANUFACTURED TO WIND SPEED: REGION C, IMPORTANCE LEVEL 2

CLIENT APPROVAL: _____
 CLIENT NAME: _____
 DATE (DD-MM-YYYY): _____
 SIGNATURE: _____

SYMBOL/LEGEND

	SWITCHED OUTLET 10A DOUBLE GPO		DISTRIBUTION BOARD
	SINGLE LIGHT SWITCH		DISTRIBUTION BOARD EXTERNAL POINT OF ATTACHMENT
	SWITCHED OUTLET 10A SINGLE		2x36W FLUORESCENT LIGHT FITTING C/W DIFFUSER

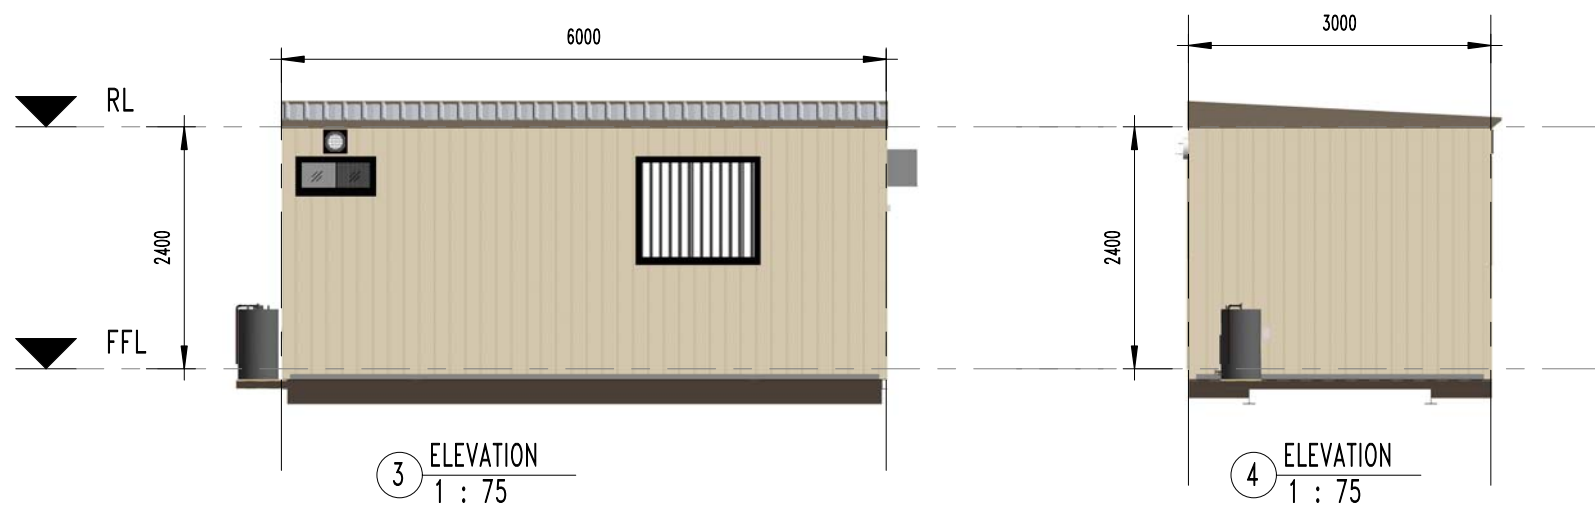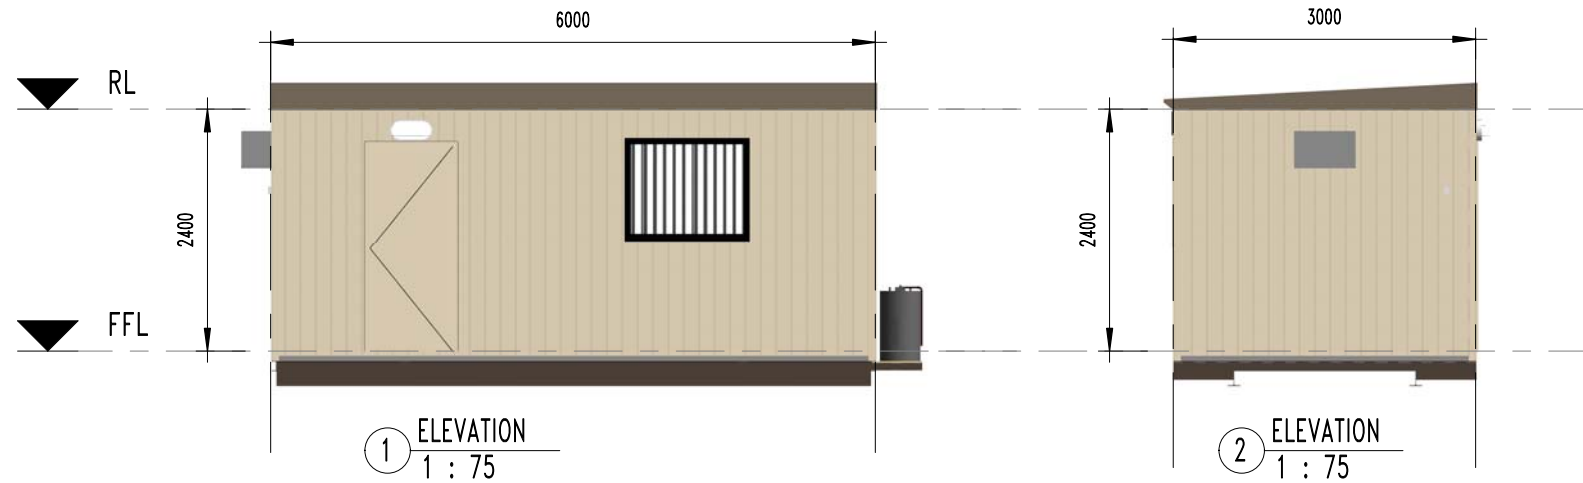

REVISION/AMENDMENT

REV	DATE	BY	DESCRIPTION
0	28/01/21	NP	APPROVED FOR CONSTRUCTION



HR_ELEC/HYDRO/FURNISHING SCHEDULE

MARK	QTY	DESCRIPTION
1	1	3.9kW (KWH39CRC) RAC THRU WALL AIR CONDITIONER

HR_DOOR/WINDOW SCHEDULE

TAG	QTY	HEIGHT	WIDTH	ITEM
D1	1	2040	820	EXTERNAL DOOR
D2	1	2040	720	INTERNAL DOOR
W1	1	1050	1190	SLIDING GLASS WINDOW
W2	1	350	750	SLIDING GLASS WINDOW
W3	1	990	1190	SLIDING GLASS WINDOW

Park Cabin
 6x3m Open Plan w Ensuite
 FLOOR PLAN & ELEVATIONS

CHECKED (PO):	RH	CHECKED (PM):	GW
DRAWN BY:	Author	DRAWN DATE:	SCALE: As indicated
SHEET:	S01.1	SHEET SIZE:	A3
REVISION:			0

28/01/2021 9:12:52 AM

Copy Right
 This drawing is the property of Northern Transportables Pty. Ltd. It must not be loaned, copied, reproduced or shown to third parties without authority and written consent of Northern Transportables.