





OPEN PLAN - 3D


- KITCHENETTE
- OFFICE 1
- OFFICE 2

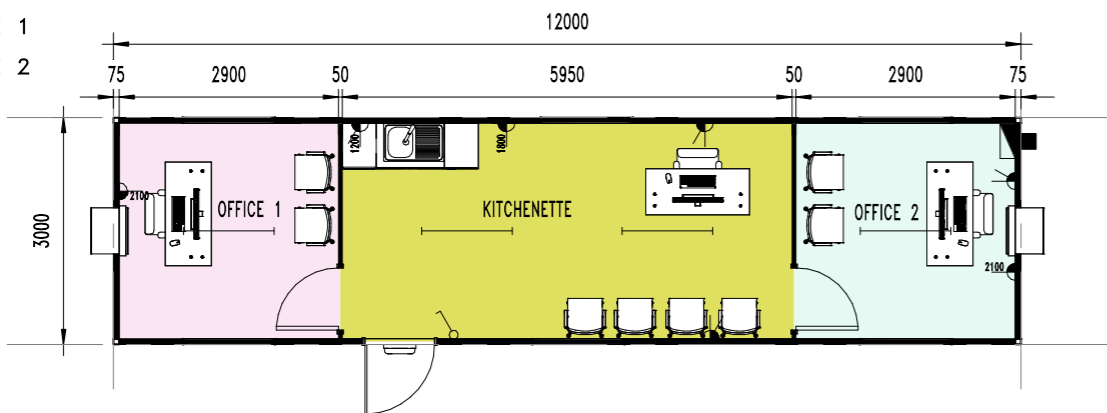


A FLOOR PLAN
1 : 100

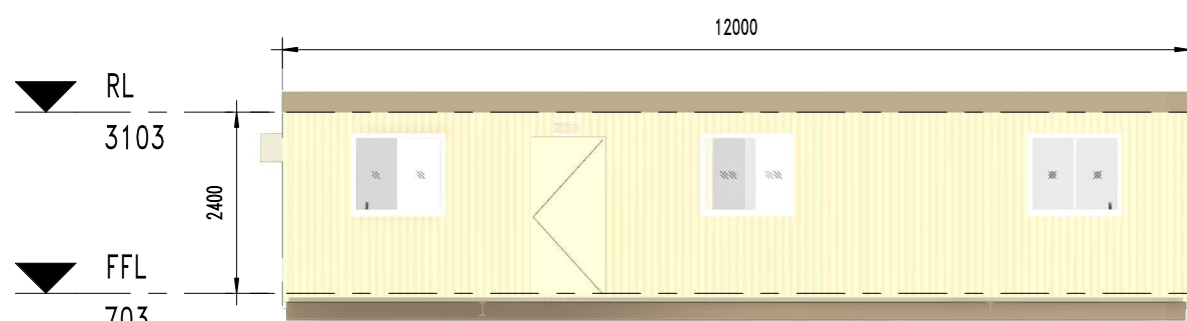


1 ELEVATION
1 : 100

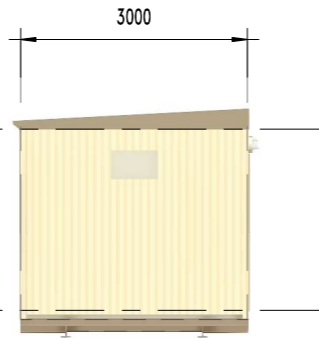

2 ELEVATION
1 : 100

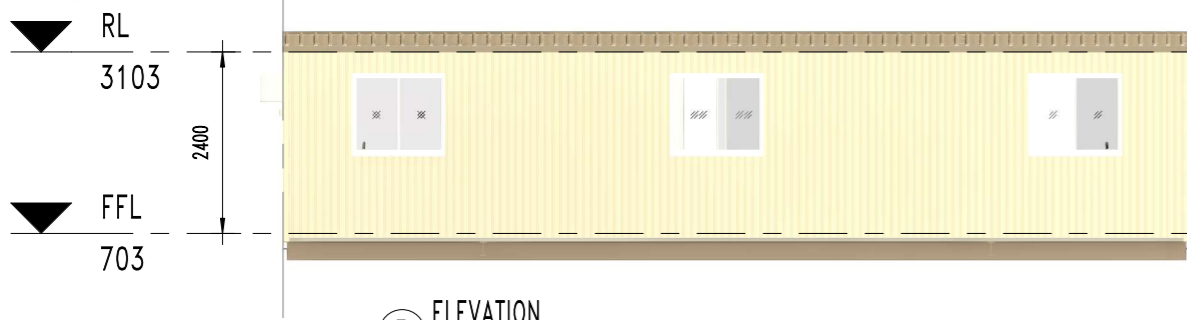

3 ELEVATION
1 : 100

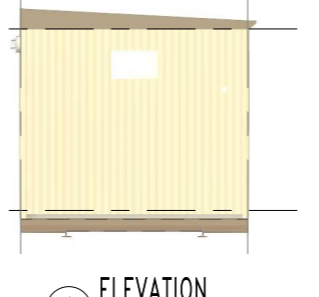

4 ELEVATION
1 : 100



OPEN PLAN - 3D

ELEC/HYDRO/FURNISHING SCHEDULE				
TAG	QTY	DESCRIPTION	HEIGHT	WIDTH
1	2	RAC AIR CONDITIONER		

DOOR/WINDOW SCHEDULE				
TAG	QTY	HEIGHT	WIDTH	ITEM
D1	1	2040	920	EXTERNAL DOOR
D2	2	2040	820	INTERNAL DOOR
W1	6	1050	1190	SLIDING GLASS WINDOW

GENERAL NOTES & DISCLAIMERS

- ALL BUILDINGS DESIGNED AND CERTIFIED IN ACCORDANCE WITH NTH STANDARD DRAWINGS. BUILT TO BCA REQUIREMENTS.
- PLUMBING AND ELECTRICAL WIRING DONE IN ACCORDANCE TO AUSTRALIAN STANDARDS.
- FURNITURE, PLUMBING & ELECTRICAL ITEMS FOR INDICATIVE PURPOSE ONLY.
- ALL BUILDINGS ARE MANUFACTURED TO WIND SPEED: REGION C, IMPORTANCE LEVEL 2

CLIENT APPROVAL:
 CLIENT NAME:
 DATE (DD-MM-YYYY):
 SIGNATURE:

SYMBOL/LEGEND

	SWITCHED OUTLET 10A DOUBLE GPO		DISTRIBUTION BOARD
	SINGLE LIGHT SWITCH		DISTRIBUTION BOARD EXTERNAL POINT OF ATTACHMENT
	SWITCHED OUTLET 10A SINGLE		2x36W FLUORESCENT LIGHT FITTING C/W DIFFUSER
	BUNKER LIGHT		

REVISION/AMENDMENT

REV	DATE	BY	DESCRIPTION
0	08/11/23	NP	APPROVED FOR CONSTRUCTION



Site_Building_04
 12x3m-Office with Kitchenette
 PLAN & ELEVATIONS

CHECKED (PO):	RH	CHECKED (PM):	GW
DRAWN BY:	NP	DRAWN DATE:	SCALE: 1 : 100
SHEET:	S01	SHEET SIZE:	A3
		REVISION:	0

8/11/2023 10:36:20 AM

Copy Right
 This drawing is the property of Northern Transportables Pty. Ltd. It must not be loaned, copied, reproduced or shown to third parties without authority and written consent of Northern Transportables.