

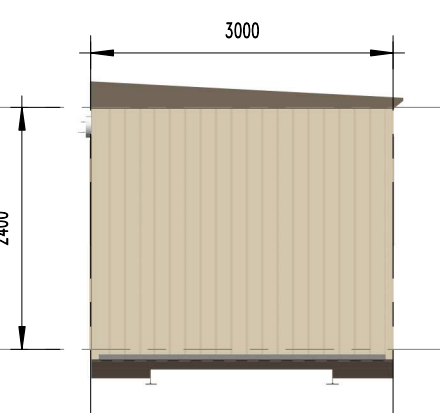
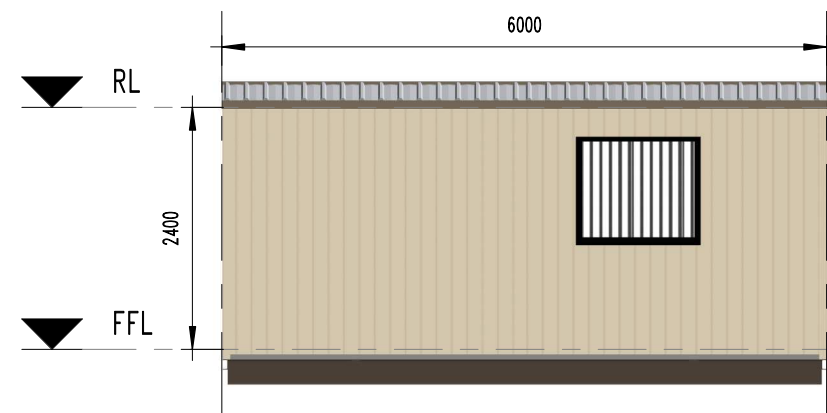
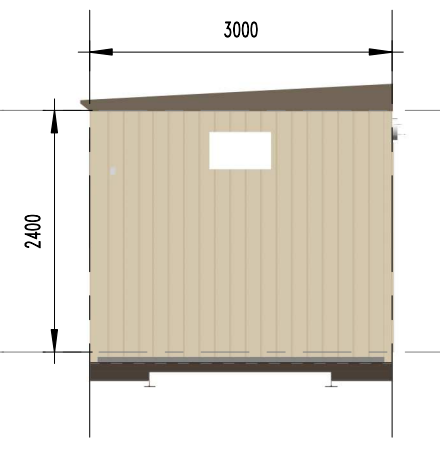


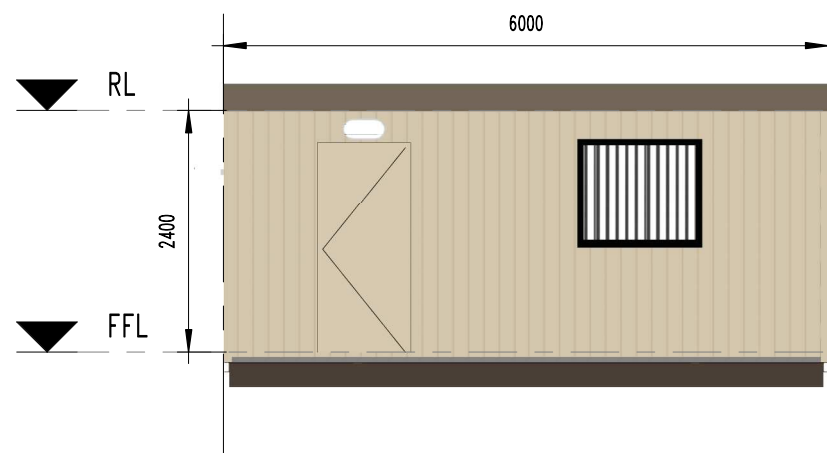

OPEN PLAN

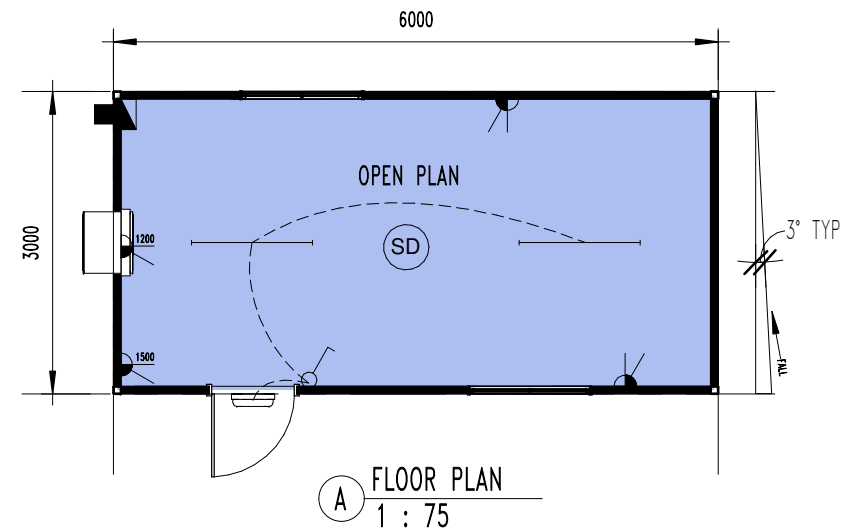

GENERAL NOTES & DISCLAIMERS

- ALL BUILDINGS DESIGNED AND CERTIFIED IN ACCORDANCE WITH NTH STANDARD DRAWINGS. BUILT TO BCA REQUIREMENTS.
- PLUMBING AND ELECTRICAL WIRING DONE IN ACCORDANCE TO AUSTRALIAN STANDARDS.
- FURNITURE, PLUMBING & ELECTRICAL ITEMS FOR INDICATIVE PURPOSE ONLY.
- ALL BUILDINGS ARE MANUFACTURED TO WIND SPEED: REGION C, IMPORTANCE LEVEL 2

CLIENT APPROVAL:
CLIENT NAME:
DATE (DD-MM-YYYY):
SIGNATURE:

SYMBOL/LEGEND

	SWITCHED OUTLET 10A DOUBLE GPO		DISTRIBUTION BOARD
	SINGLE LIGHT SWITCH		DISTRIBUTION BOARD
	SWITCHED OUTLET 10A SINGLE		EXTERNAL POINT OF ATTACHMENT
			2x36W FLUORESCENT LIGHT FITTING C/W DIFFUSER

REVISION/AMENDMENT

REV	DATE	BY	DESCRIPTION
A	MM/DD/YY	NP	ISSUED FOR REVIEW



Hire - Open Plan
6x3m Open Plan
FLOOR PLAN & ELEVATIONS

HR_ELEC/HYDRO/FURNISHING SCHEDULE

MARK	QTY	DESCRIPTION
1	1	3.9kW RAC THRU WALL AIR CONDITIONER

HR_DOOR SCHEDULE

TAG	QTY	HEIGHT	WIDTH	ITEM
D1	1	2040	820	EXTERNAL DOOR
W1	2	1050	1190	SLIDING GLASS WINDOW

CHECKED (PO):	RH	CHECKED (PM):	GW
DRAWN BY:	Author	DRAWN DATE:	SCALE: As indicated
SHEET:	S01.1	SHEET SIZE:	A3
REVISION:	A		

15/01/2021 2:41:36 PM

Copy Right
This drawing is the property of Northern Transportables Pty. Ltd. It must not be loaned, copied, reproduced or shown to third parties without authority and written consent of Northern Transportables.